


# Summer Shadows

This design combines two standard 100 square foot Summer Shadows gardens into one larger 200 square foot garden to fill your new landscape.

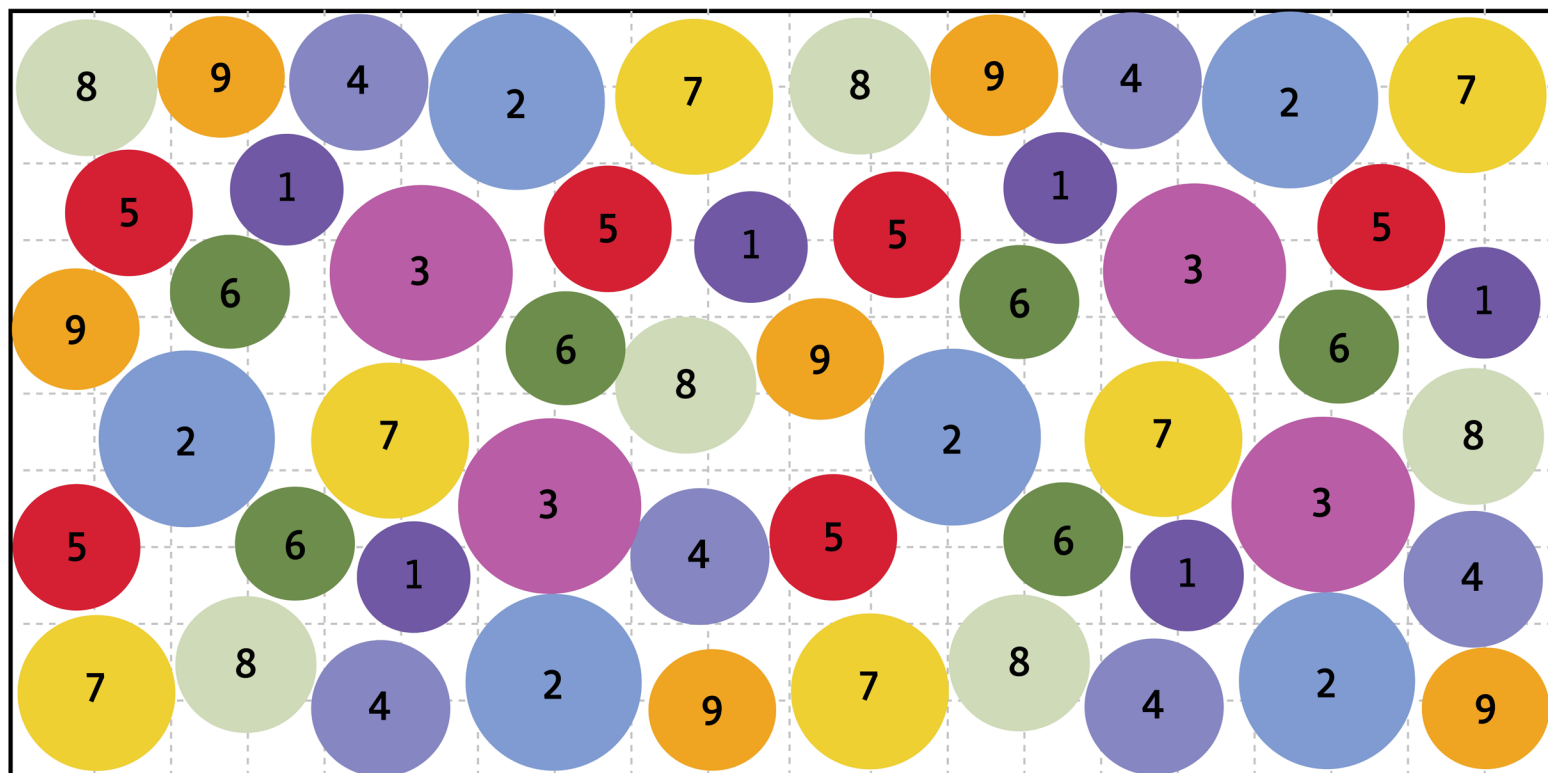

10' x 20' rectangle  
SUGGESTED FRONT SIDE OF GARDEN

## Key

- |                                       |                                |
|---------------------------------------|--------------------------------|
| 1. Blue Native Harebell (Qty. 6)      | 6. Prairie Junegrass (Qty. 3)  |
| 2. Crystal River™ Speedwell (Qty. 6)  | 7. Yellow Columbine (Qty. 6)   |
| 3. Pink Whirling Butterflies (Qty. 4) | 8. White Nancy Nettle (Qty. 6) |
| 4. Plumbago (Qty. 6)                  | 9. Yellow Avena (Qty. 6)       |
| 5. Brilliant Poppy (Qty. 6)           |                                |

1 box = 1 square foot

Maps reflect showy bloom or  
foliage color.